




6 Diosma Court Wodonga VIC

4 2 3

Spacious open living and superb large kitchen is central to this terrific family home with a host of extras. The many features include-

- * Main bedroom with en-suite, all four bedrooms with built in robes
- * Comforts of ducted cooling, gas wall furnace and reverse cycle air conditioner
- * Covered outdoor entertaining area ideal for kicking back/relaxing
- * Secure double lock up garage, single carport beside front door, 6.5 x 3.5m shed with power and important rear access
- * Nine solar panels to assist with power bills
- * Fantastic location in the heart of Wodonga, close to schools, shops, transport & more

Land Size : 681 sqm
View : <https://www.wodongarealestate.com.au/sale/vic/north-eastern/wodonga/residential/house/5835771>

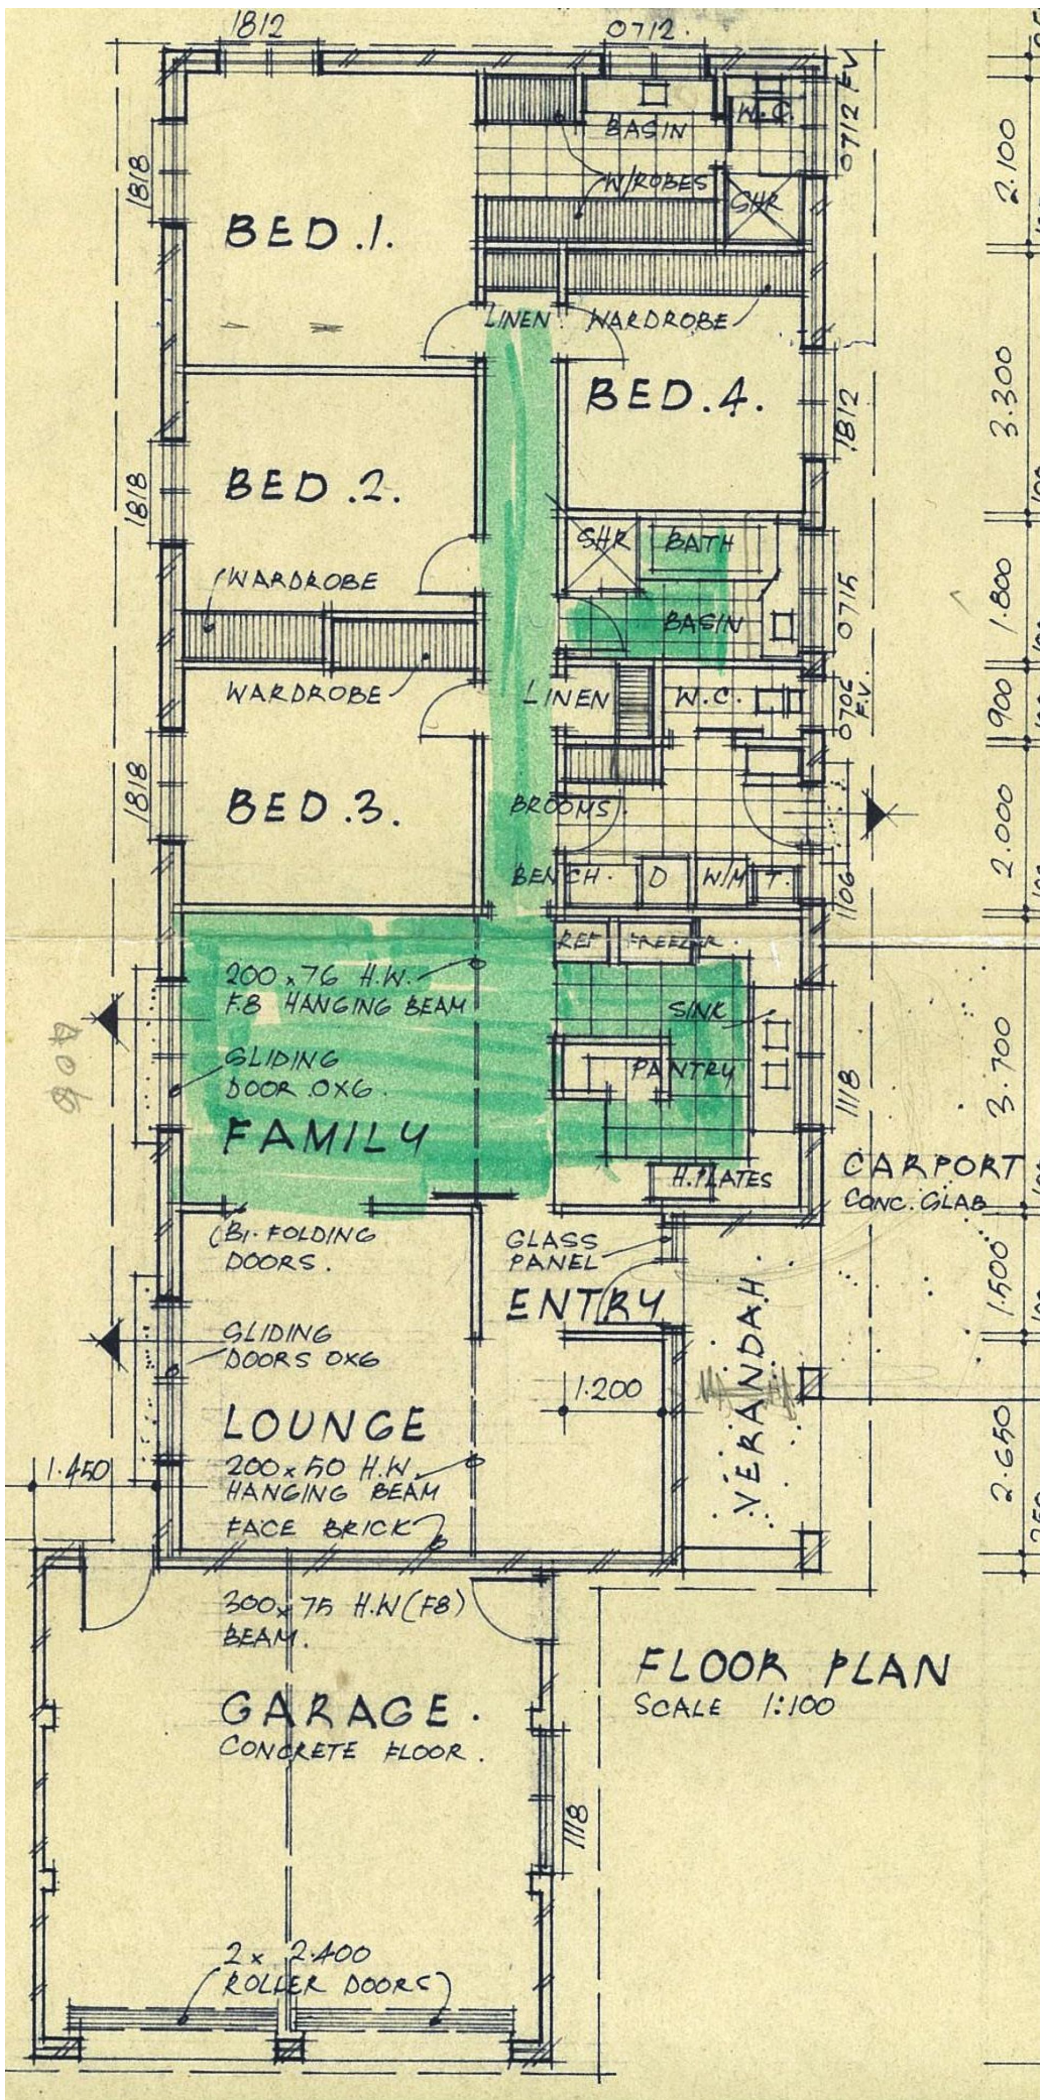

FLOOR PLAN
SCALE 1:100