



373 Jelbart Road Jindera NSW

6 4 6

Lifestyle living at it's best.


Nestled in a beautiful bush setting with views on approximately 9 acres with ample water including 2 dams and over 200,000 litres of rain water storage tanks.

Sparkling in ground pool, portable spa, tennis court, established orchard, chook shed and pen, under cover outdoor entertaining area with built in brick BBQ, extensive paved areas and beautiful landscaped surrounds.


Main residence is constructed of red brick with old world charm. Three bedrooms with en-suite plus a study, two living areas and formal dining.

Second residence is of red brick and is two bedrooms.

Price : \$ 725,000
Land Size : 9 Acres
View : <https://www.wodongarealestate.com.au/sale/nsw/murray-region/jindera/residential/house/5836643>

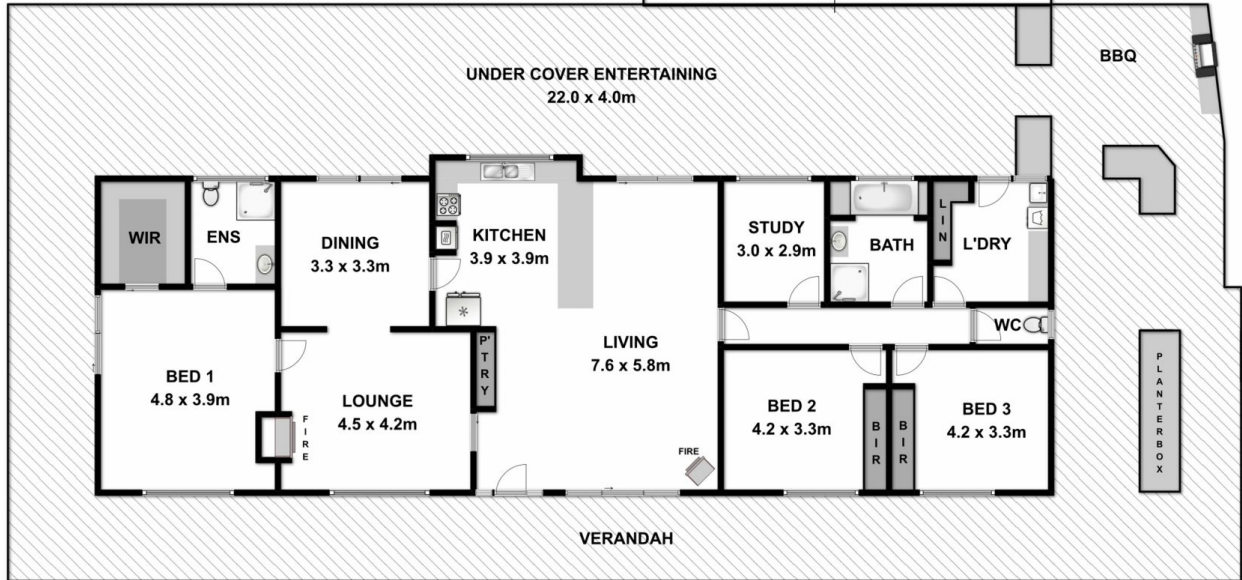

Measurements are approximate. Not to scale. For illustrative purposes only.

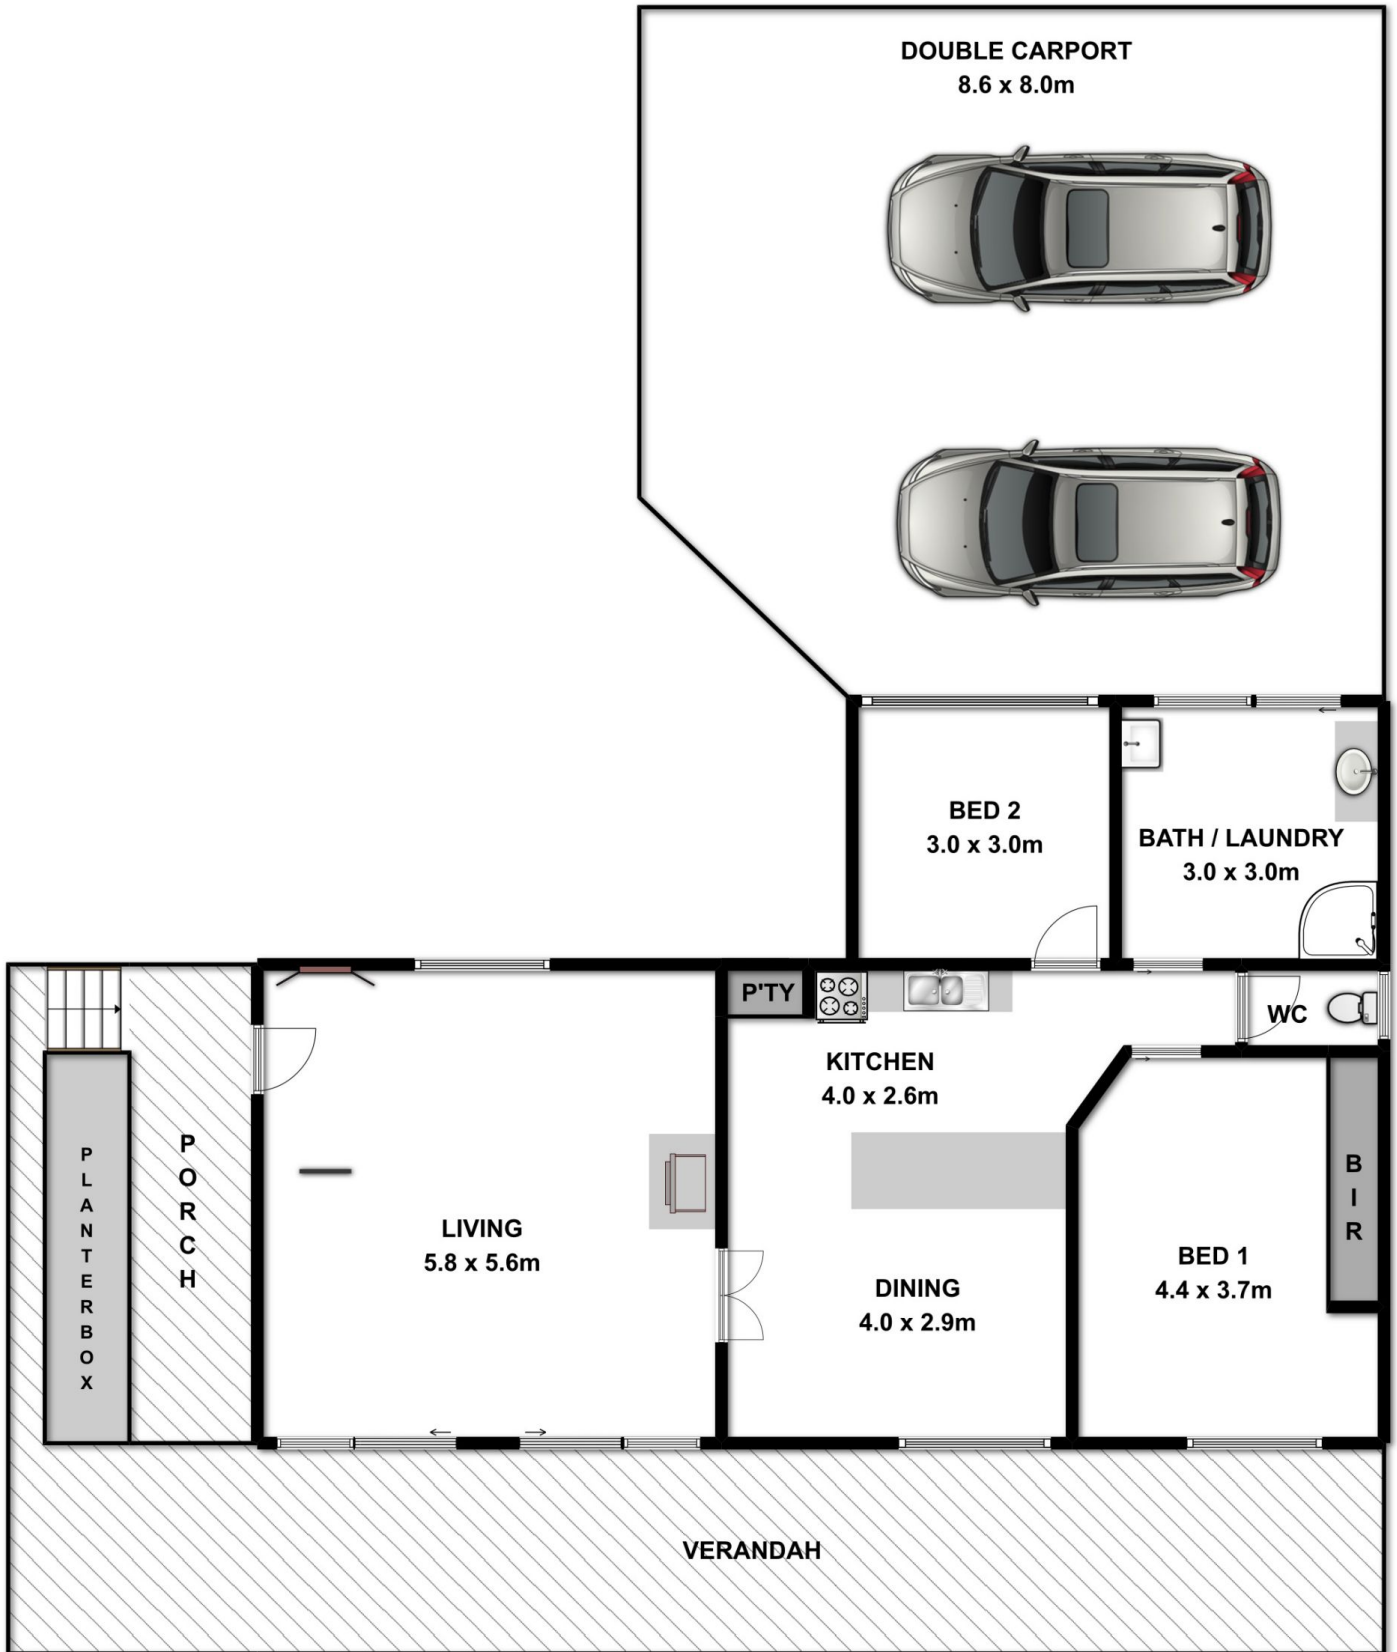

Measurements are approximate. Not to scale. For illustrative purposes only.